
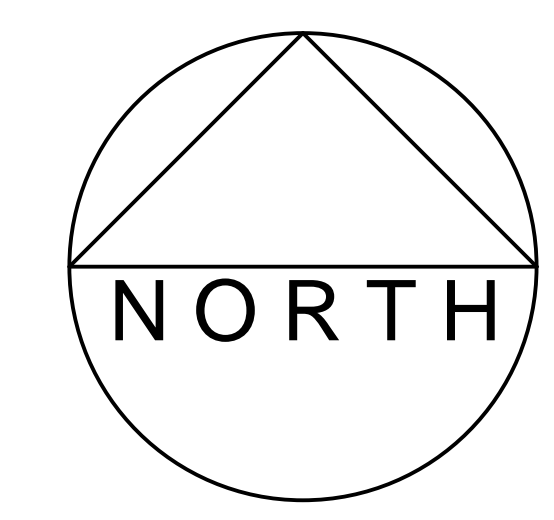


Q P O N M L K J I H G F ? E D C B A

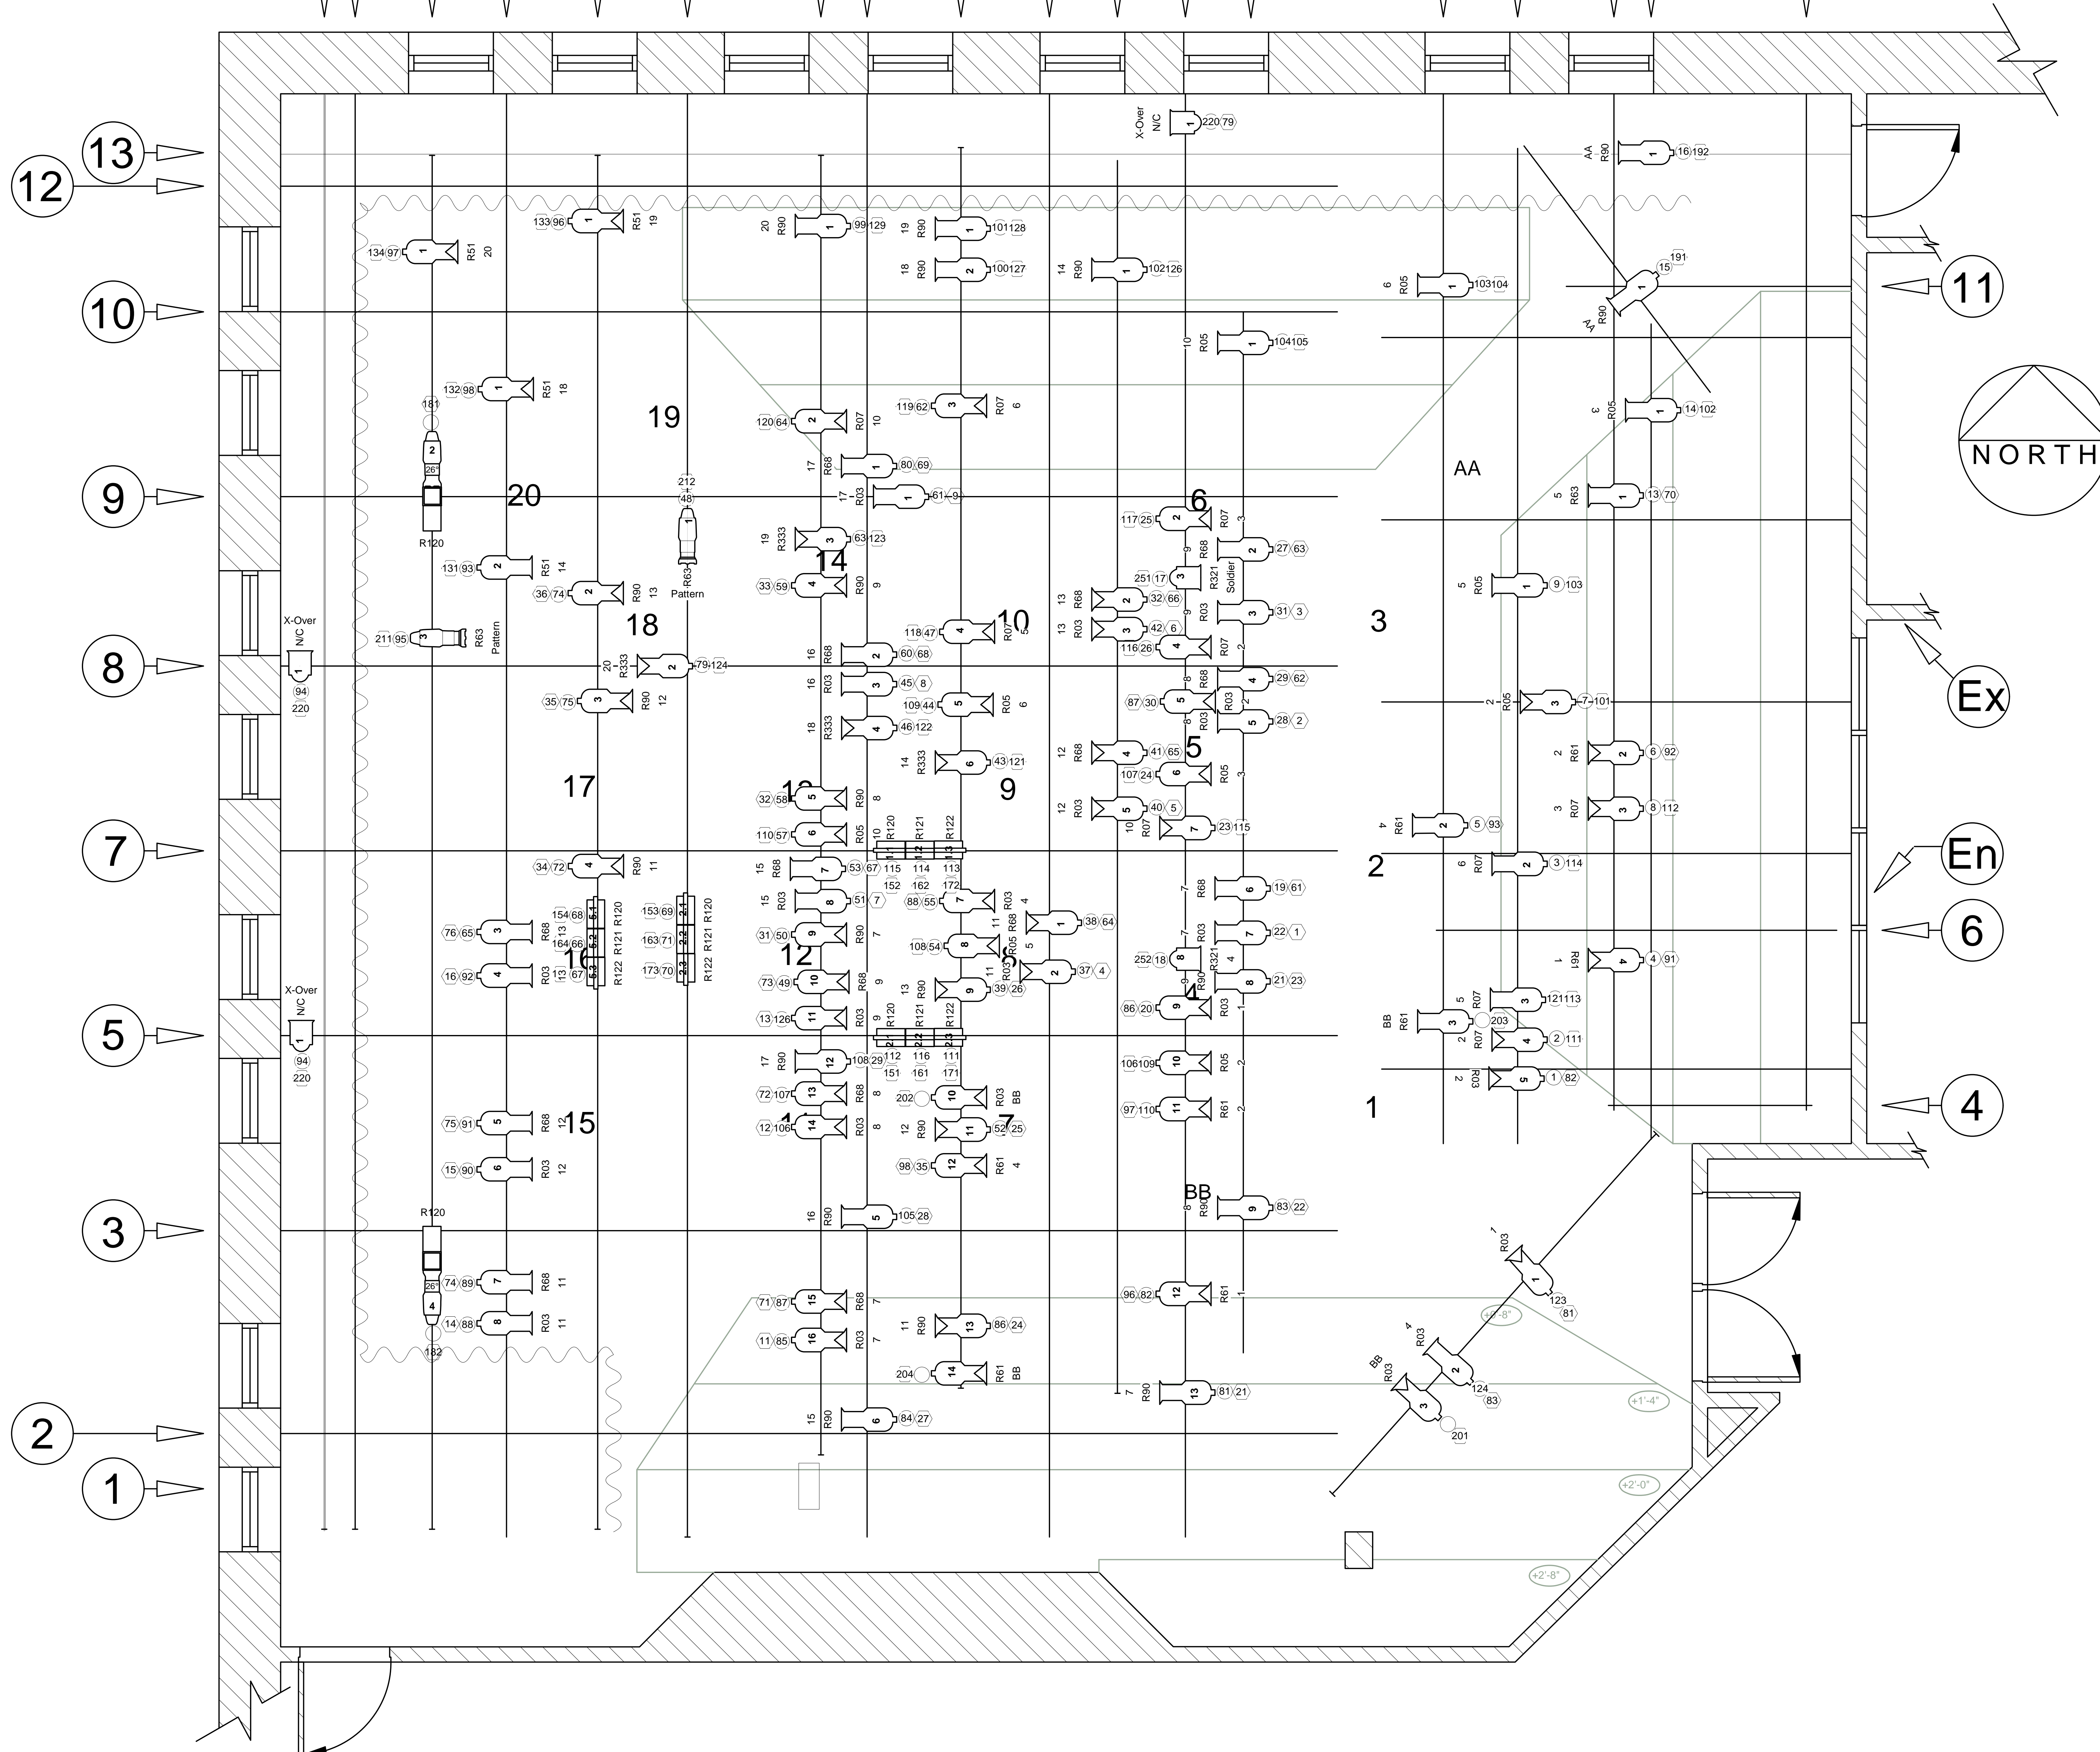

Contact Information:
 733 N. 17th St. #522
 Lincoln NE, 68508
 (402) 720-0476
 Admin@CaseyDiers.com
 www.CaseyDiers.com

Client:
 UNL Theatix
 215 Temple Building
 University of Nebraska-Lincoln
 Lincoln, NE 68588-0201
 UNLTheatix1@hotmail.com
 www.unl.edu/Theatix

Legend:

- Axial Strand 4.5 x 6.5
- Axial Strand 6 x 9
- 6" Fresnel
- Etc Source 4 Zoom 25-50 Deg
- Etc Source 4 26 Deg With An Ellipsoid
- 3x4 Strip Light

Purpose:
 Color Media
 Unit Designation
 Unit Number
 Dimmer
 Channel

Disclaimer:
 This drawing represents visual concepts, lighting fixture placement, and construction suggestions only. The designer is not qualified to determine the structural or electrical appropriateness of this design and will not assume responsibility for improper engineering, construction, rigging, handling, or use.
 The concepts, design, and documents shown are the sole and exclusive property of Casey Diers and may only be used for the project and client for which it was prepared.
 This drawing is prepared for an electrician to understand the placement of lighting fixtures only. Do not use this drawing as the only information to locate or install scenery.

<h1>Black Angel</h1>		
Scale: 1/2" = 1'-0"	<h2>Light Plot</h2>	Drafted By: Casey Diers
Date: 2/23/2006	Drafted By: Casey Diers	Plate: 1 of 1
University of Nebraska - Lincoln Theatix		