


**LEGEND**

|  |                       |  |                       |
|--|-----------------------|--|-----------------------|
|  | S/4 19DEG             |  | ALTMAN 6X12           |
|  | S/4 26DEG             |  | PAR 64 NSP            |
|  | S/4 36DEG             |  | PAR 64 MFL            |
|  | S/4 50DEG             |  | PAR 64 WFL            |
|  | ALTMAN 6X16           |  | STROBE CANNON         |
|  | PRACTICAL             |  | JR STROBE             |
|  | PAR 16                |  | 3' FRESNEL            |
|  | LEMATRE G300          |  | FAN                   |
|  | ALTMAN 3-CELL SKY CYC |  | 3-C ALTMAN ECONOSTRIP |

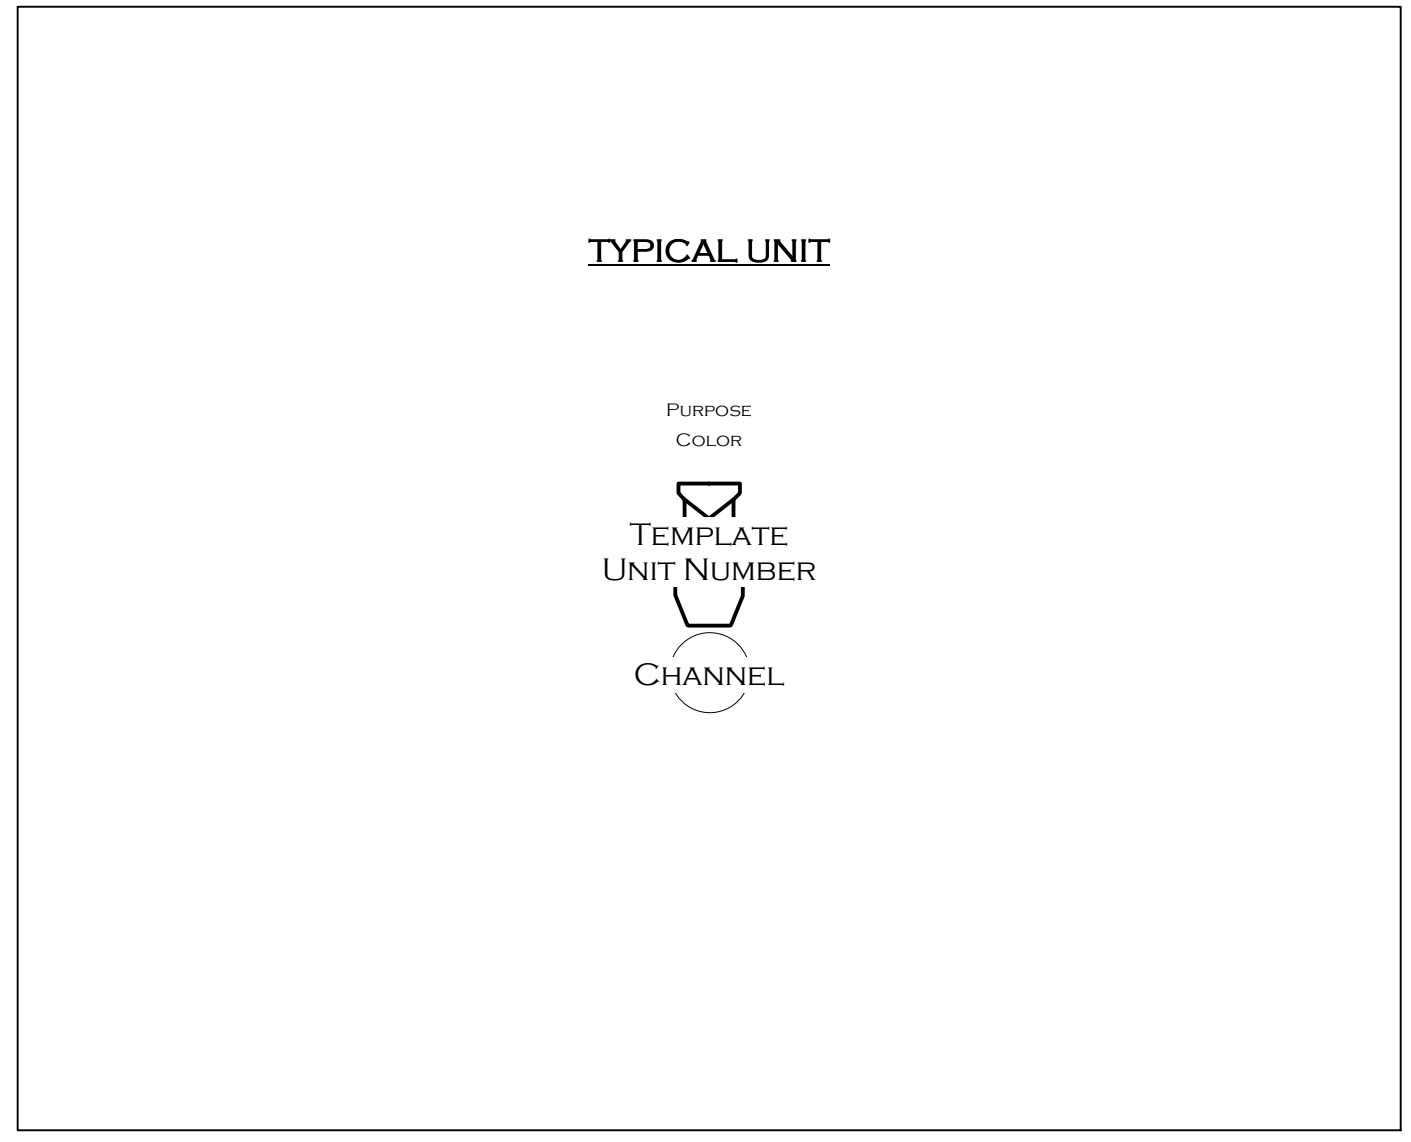

- NOTES**
- ALL UNITS HUNG ON 18" CENTERS UNLESS OTHERWISE INDICATED.
  - PLEASE DROP ALL COLOR AND ACCESSORIES PRIOR TO FOCUS.
  - ALL NON-TEMPLATED LEKOS TO INCLUDE A CUT OF R132.
  - PLEASE PROVIDE EXTRA CUTS OF R132, R119 AND R114 AT FOCUS.
  - PLEASE PROVIDE BLACK WRAP AND BLACK TACK AT FOCUS.
  - ALL TRIMS TAKEN FROM THE CENTER OF THE ELECTRICS.

| DATE    | REVISION                          | BY |
|---------|-----------------------------------|----|
| 8/18/08 | UPDATES AND EDITS                 | CD |
| 8/19/08 | ADDED COLOR AND COMPLETED SECTION | CD |
| 9/2/08  | CUTS AND TWO-FERS                 | CD |
|         |                                   |    |
|         |                                   |    |
|         |                                   |    |
|         |                                   |    |

THIS LIGHT PLOT REPRESENTS VISUAL IDEAS AND DESIGN CONCEPTS ONLY. DESIGNER IS UNQUALIFIED TO DETERMINE STRUCTURAL APPROPRIATENESS OF THE DESIGN. EXECUTION OF THIS DESIGN MUST COMPLY WITH ALL SAFETY AND FIRE CODES.

THE STEPPENWOLF THEATRE COMPANY  
PRESENTS  
**KAFKA ON THE SHORE**  
BY  
FRANK GALATI

**LIGHTING SECTION**

LIGHTING DESIGNED BY JAMES F. INGALLS  
(212) 260-5268 ESTVLBR@AOL.COM

DIRECTED BY FRANK GALATI

SCENIC DESIGN BY JAMES SCHUETTE

SCALE: 1/2" = 1'-0" DATE: AUGUST 12, 2008

DRAWN BY: CASEY DIERS - 402-720-0476 ADMIN@CASEYDIERS.COM

PLATE  
**3**  
OF 3